

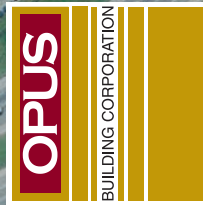


# MegaSys Building - Deerfoot Business Park III

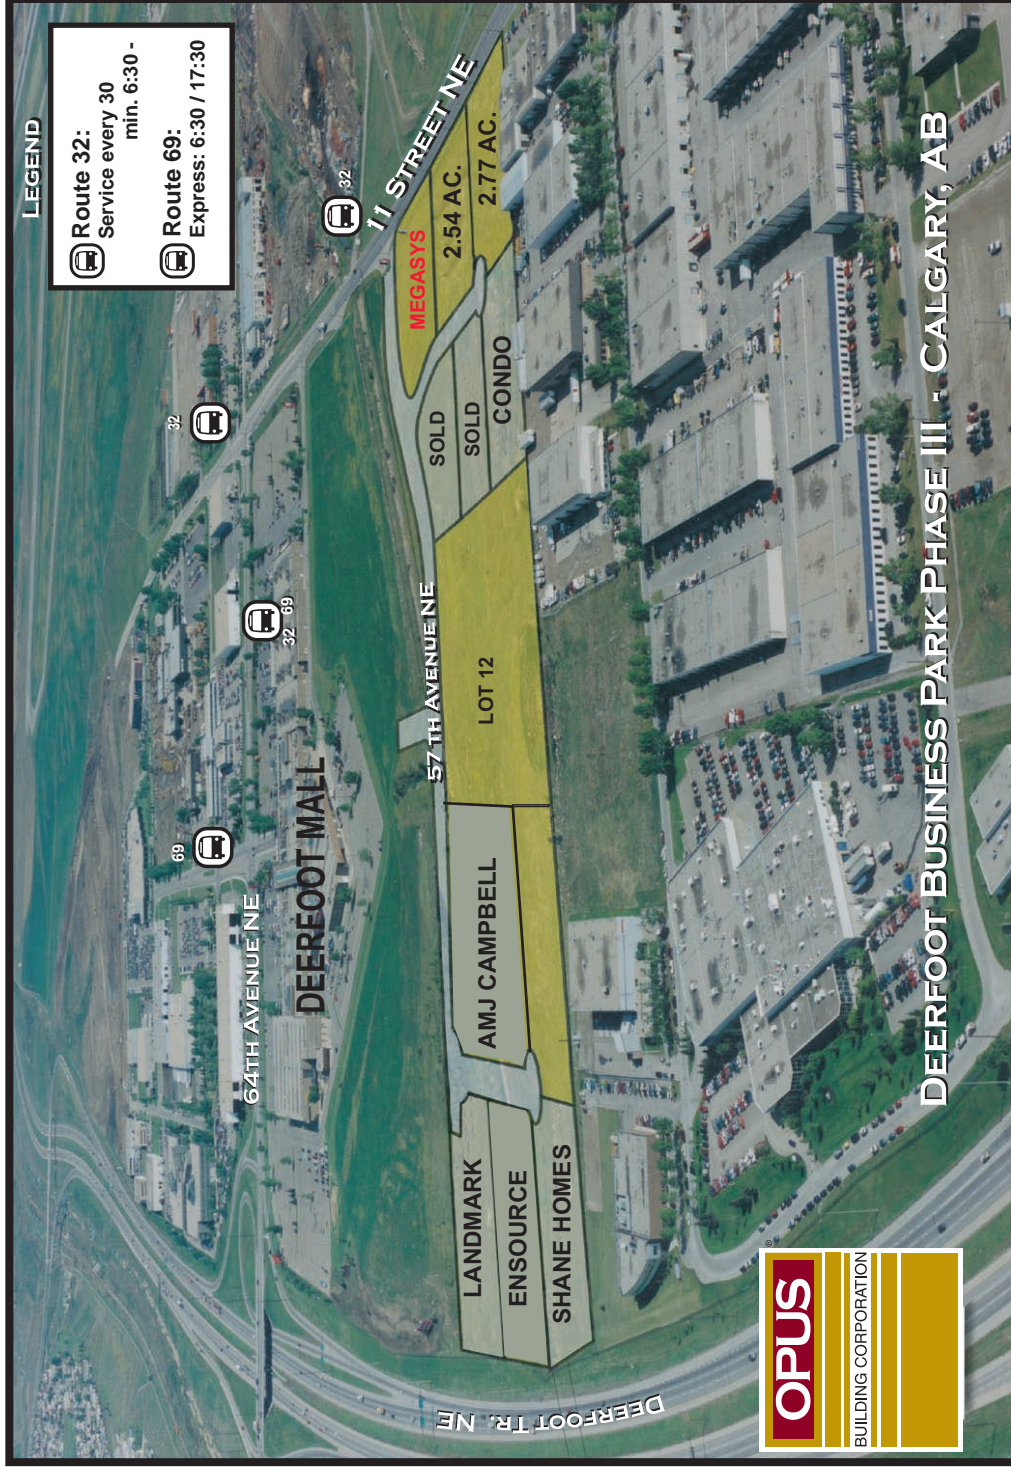


# MegaSys Building - Deerfoot Business Park III

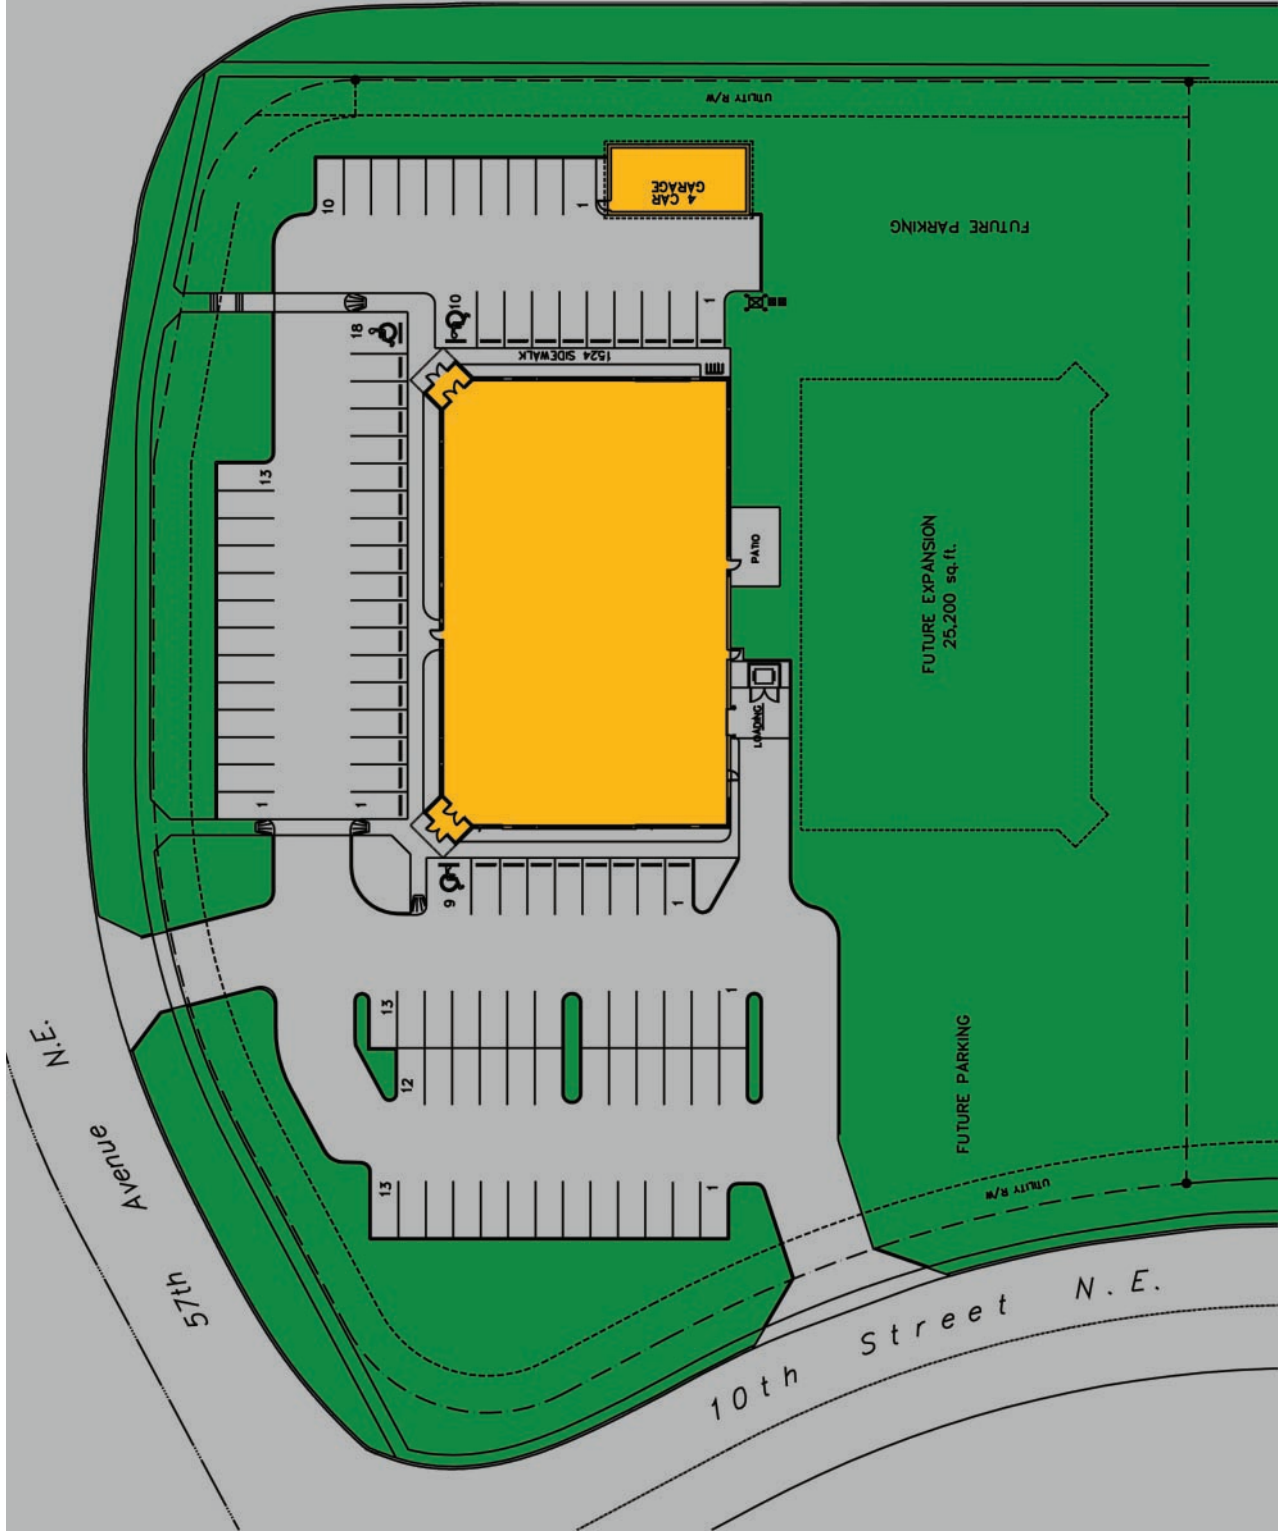

S I T E P L A N

# MegaSys Building - Deerfoot Business Park III

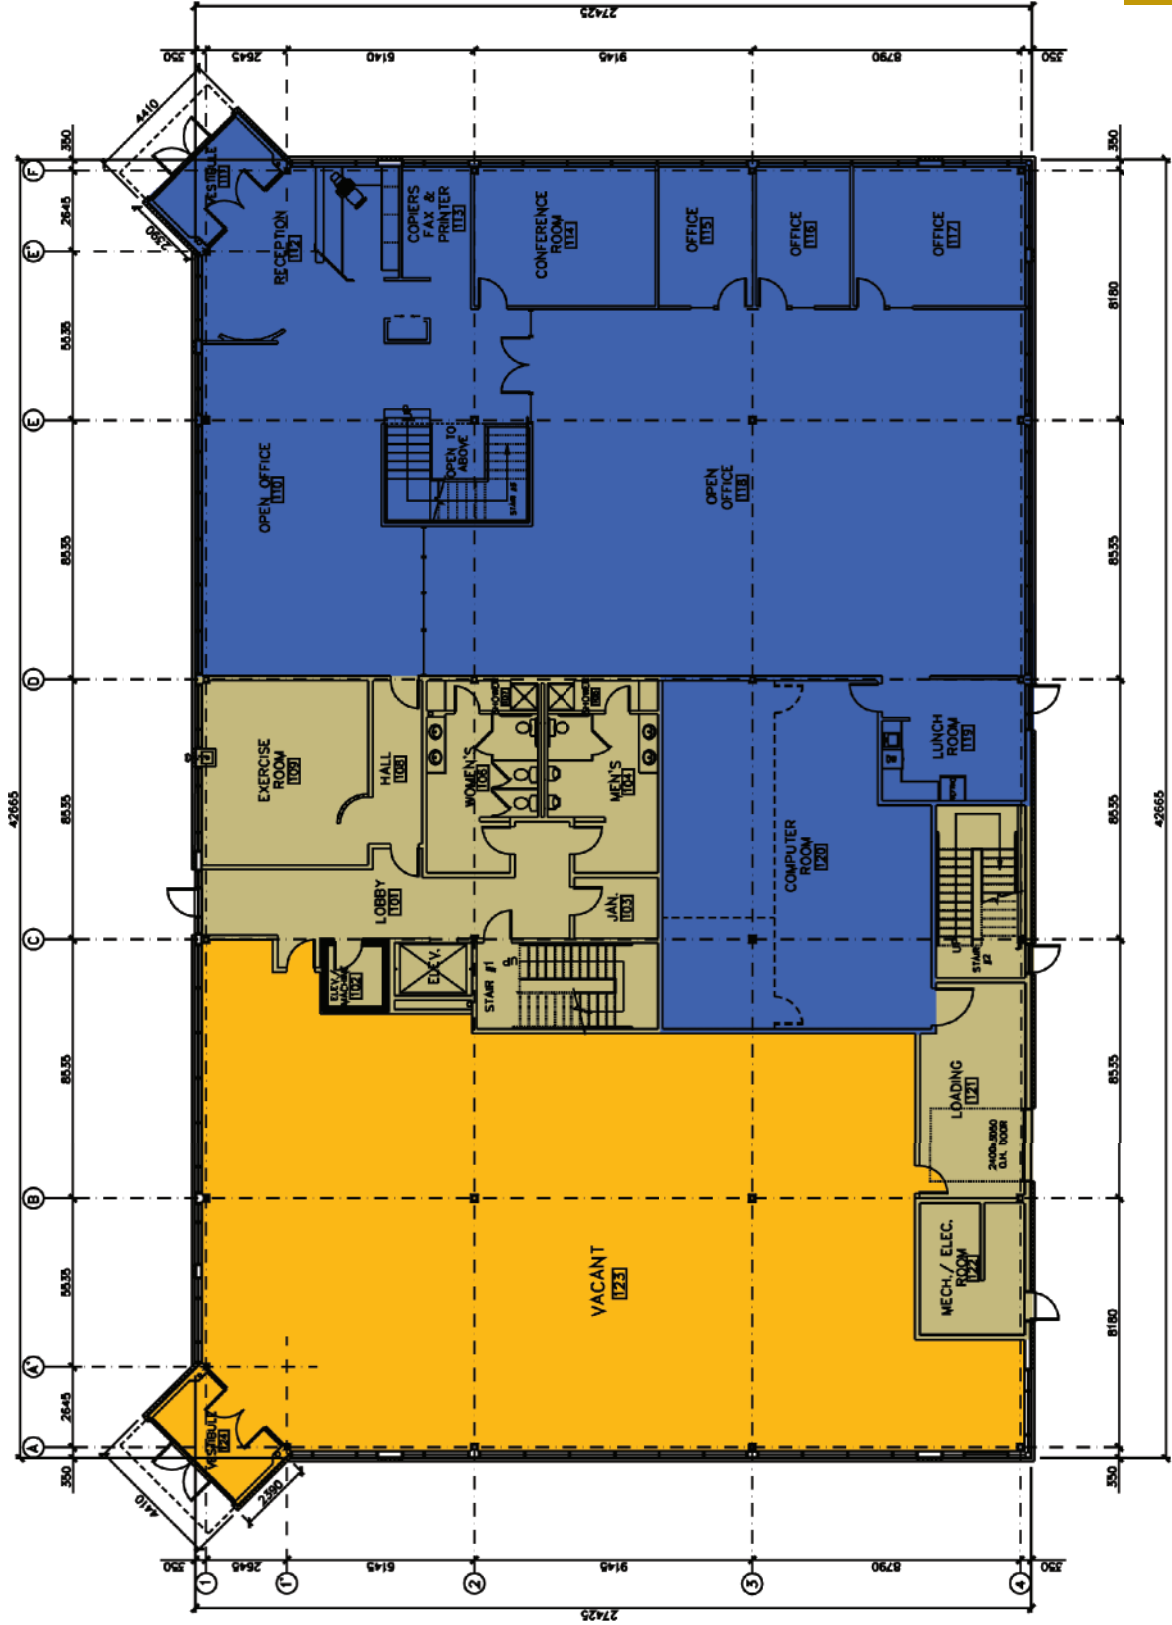


MAIN FLOOR

1 MAIN FLOOR PLAN  
1/8" SCALE: 1' = 0"



# MegaSys Building - Deerfoot Business Park III

2nd Floor

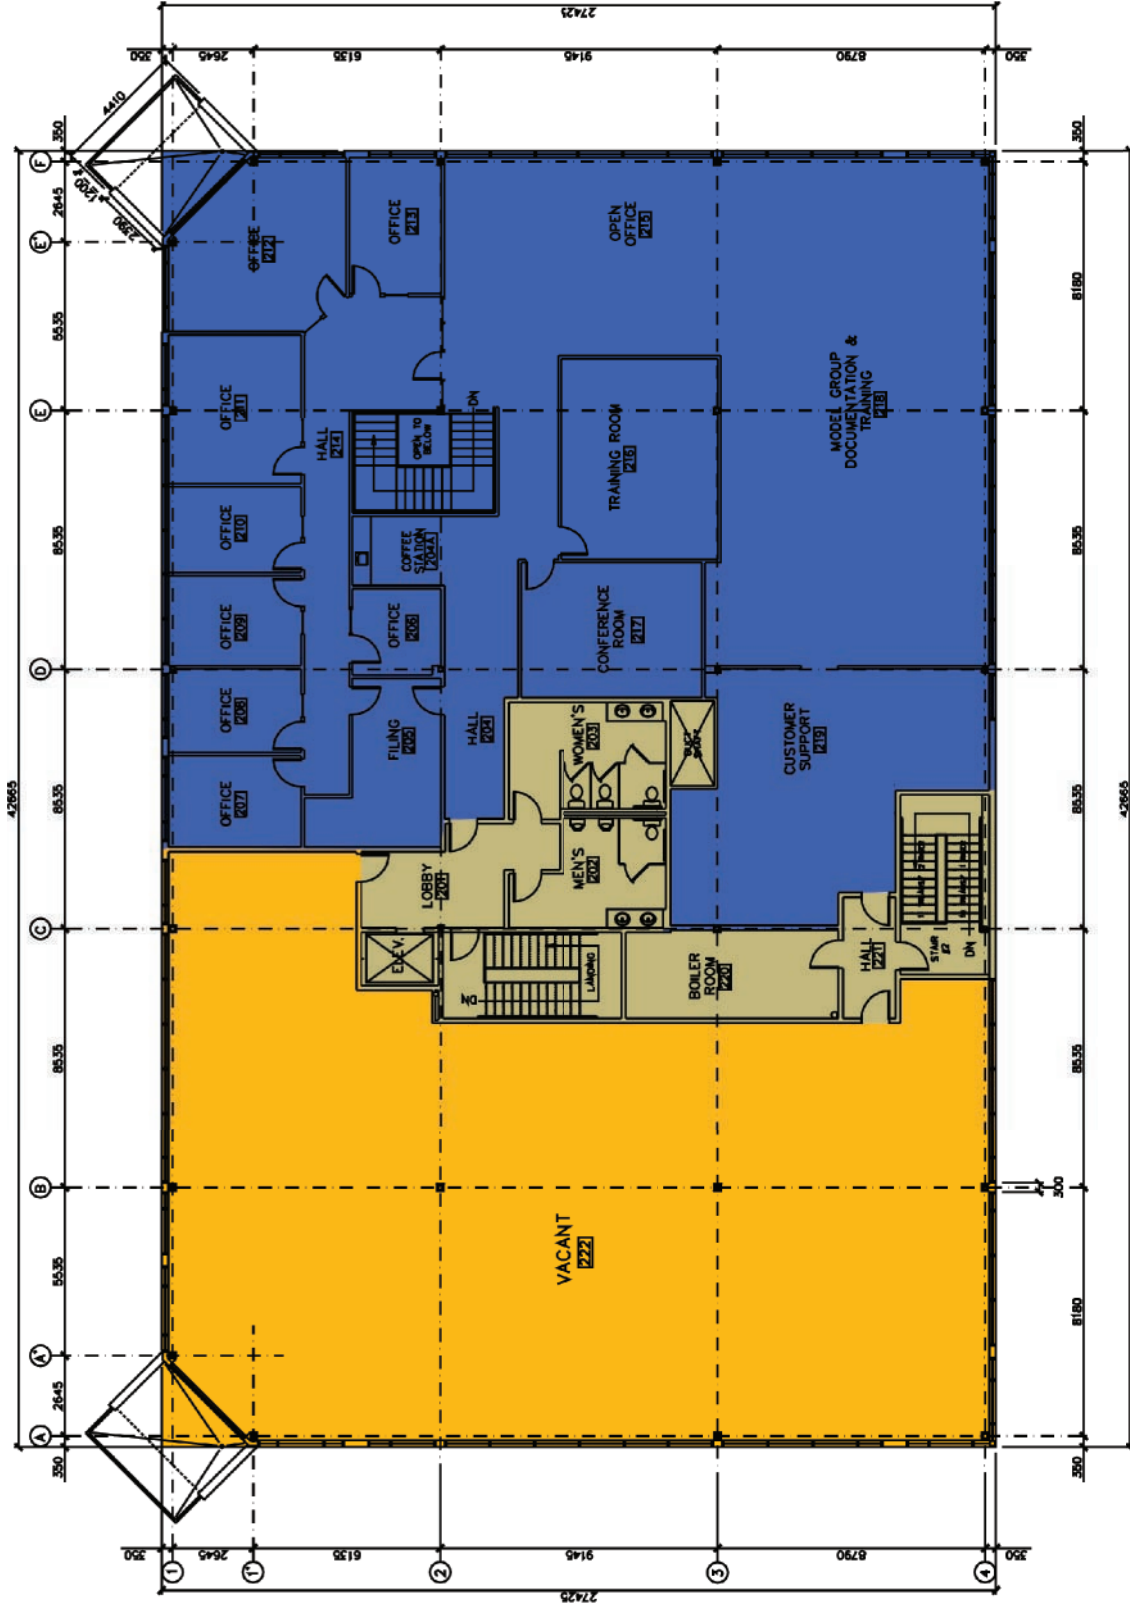

## SECOND FLOOR

SECOND FLOOR PLAN  
SCALE: 1:100



# ***MegaSys Building - Deerfoot Business Park III***

