

1 WEST ELEVATION
 Scale: 3/32"=1'-0"

EXTERIOR COLOUR LEGEND


No.	COLOUR
(F1)	EMULSIN MOORE 120-150 ICED GLOBE SILVER
(F2)	EMULSIN MOORE 120-150
(F3)	EMULSIN MOORE 02-4 CANELOT
(F4)	Unassigned number

NOTE
 ALL PARAPET FLASHINGS
 TO BE COLOUR (F2)
 (SP) INDICATES SPANDREL PANEL


exclusive of
OPUS
 BUILDING CANADA INC.
 118-2000 HENNING DR. SC 803
 RICHMOND, B.C. V6V 1K6
 TEL: (604) 294-3700 FAX: (604) 294-3704

USBR
 CONSULTANTS
 118-2000 HENNING DR. SC 803
 RICHMOND, B.C. V6V 1K6
 TEL: (604) 294-3700 FAX: (604) 294-3704


DATE: 06 JUN 2006
 DRAWING TITLE: ELEVATIONS
 DWG. No. 05 OF 5

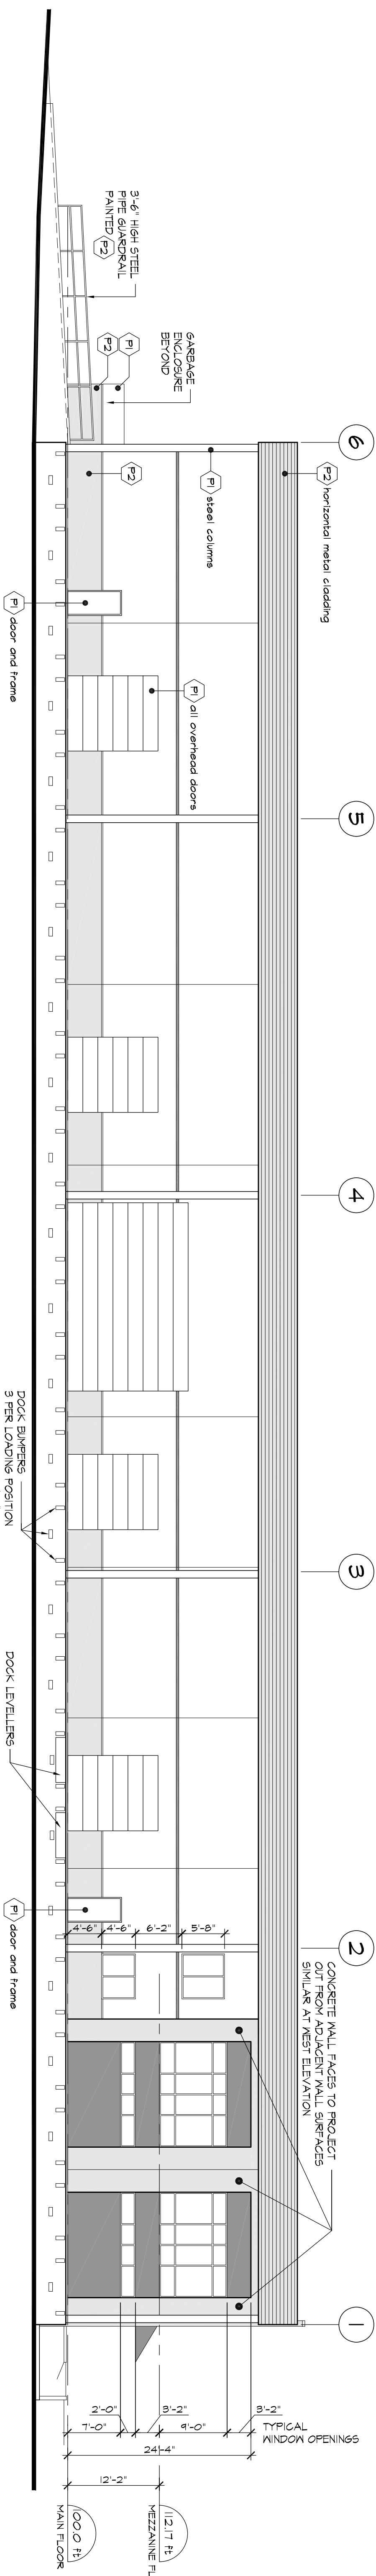


2 NORTH ELEVATION
 Scale: 3/32"=1'-0"

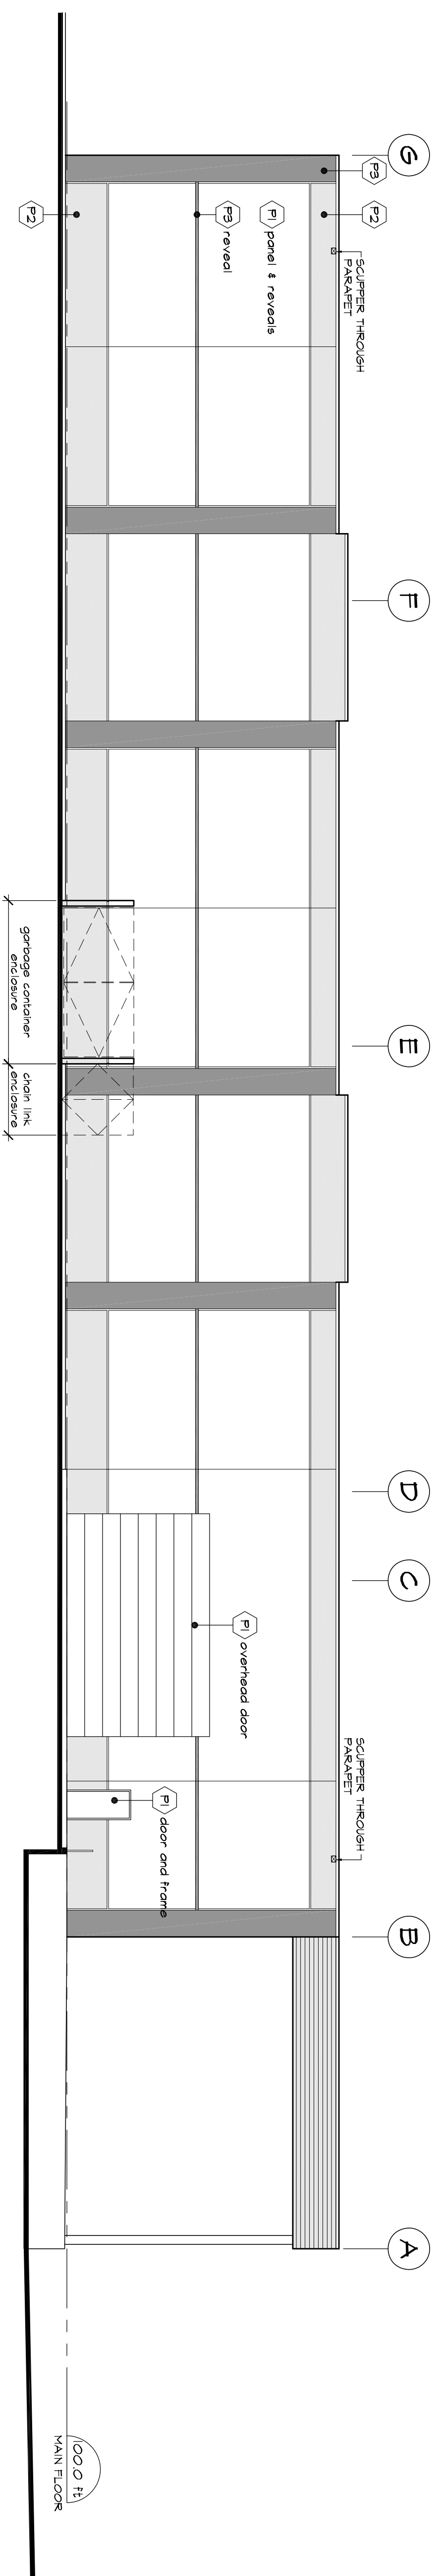

3 EAST ELEVATION
 Scale: 3/32"=1'-0"

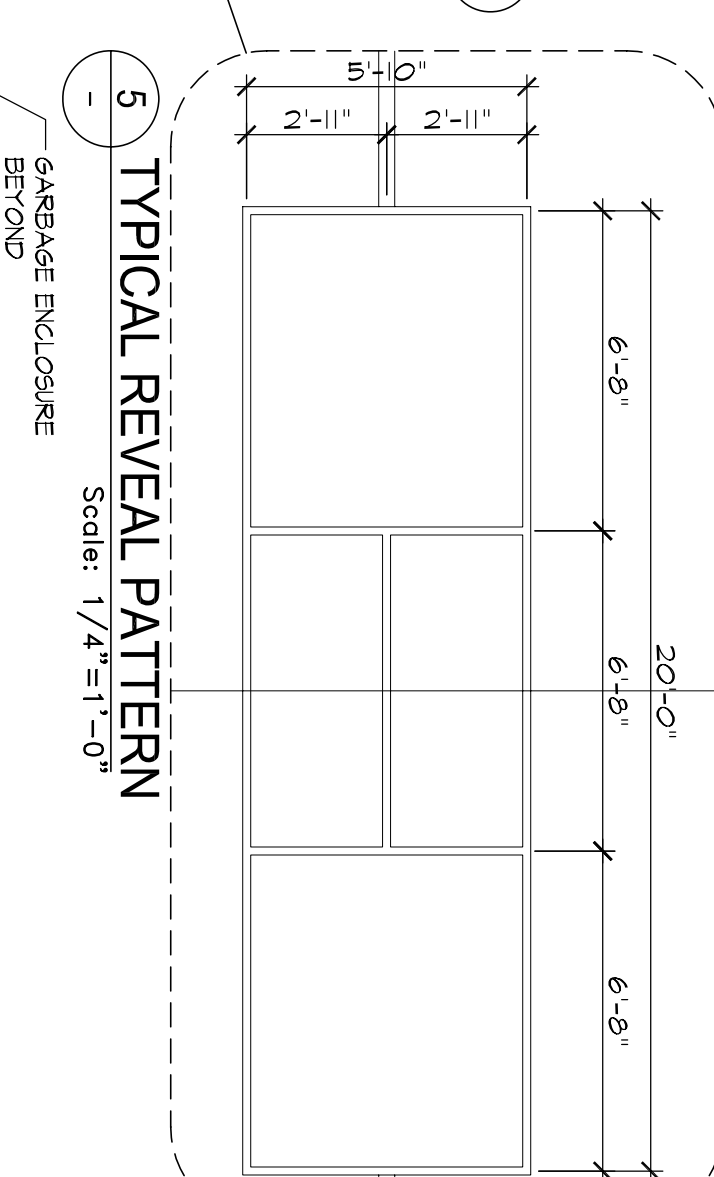

5 TYPICAL REVEAL PATTERN
 Scale: 1/4"=1'-0"

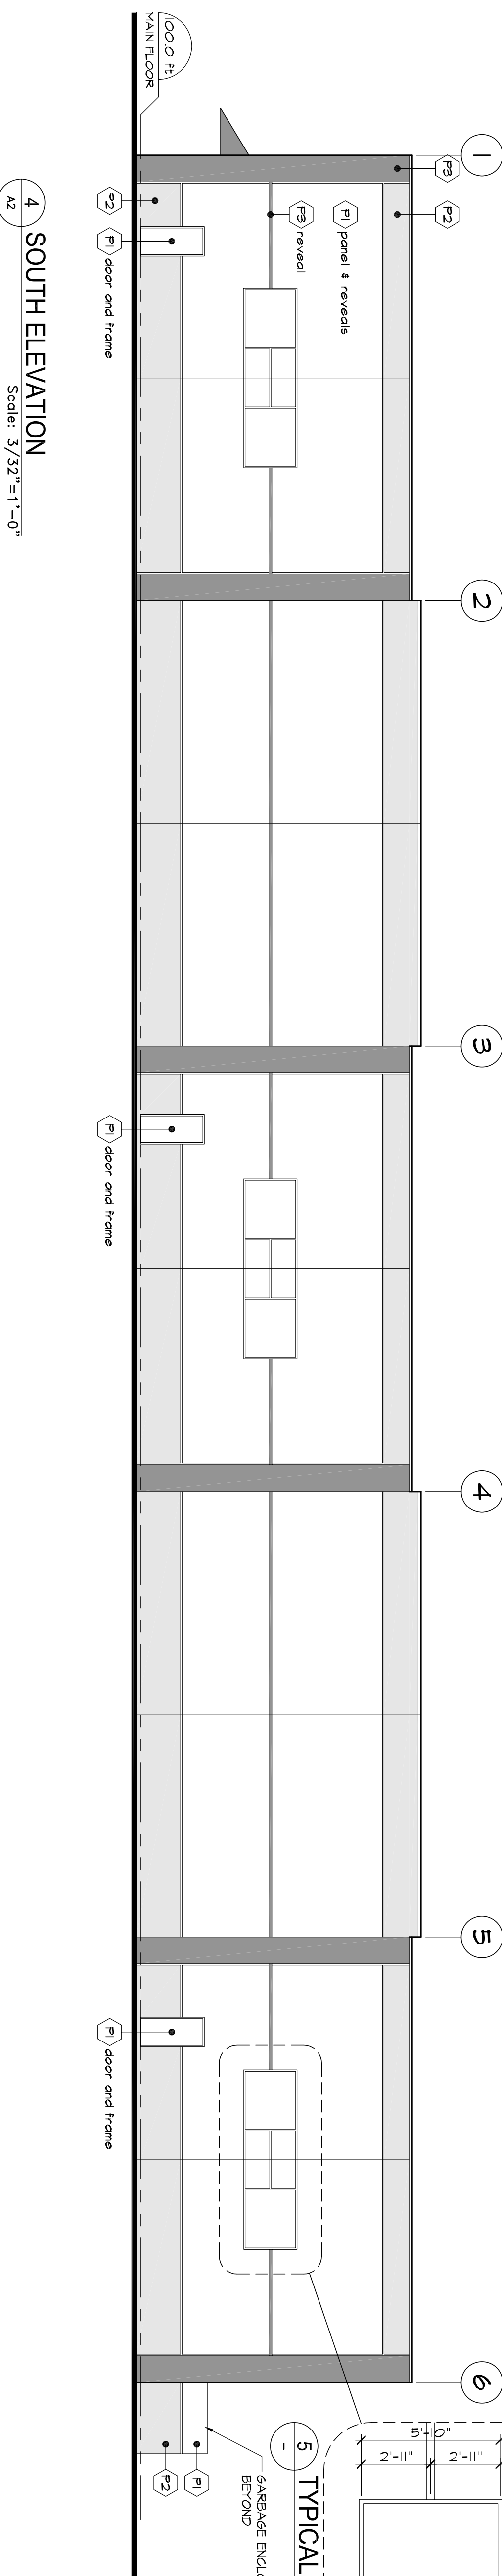

4 SOUTH ELEVATION
 Scale: 3/32"=1'-0"

PROJECT TITLE:
 OFFICE - WAREHOUSE FACILITY
CANAAN SHIPPING
 11871 TWIGA PLACE
 RICHMOND, B.C.

NO.	DATE	DESCRIPTION
1	14 JUN	ISSUED FOR CONSTRUCTION
0	06 APR	ISSUED FOR PERMIT
0	2005	BUILDING PERMIT

OPUS
 BUILDING CANADA INC.

DATE: 06 JUN 2006
 DRAWING TITLE: ELEVATIONS
 DWG. No. 05 OF 5