


MACLEOD TRAIL

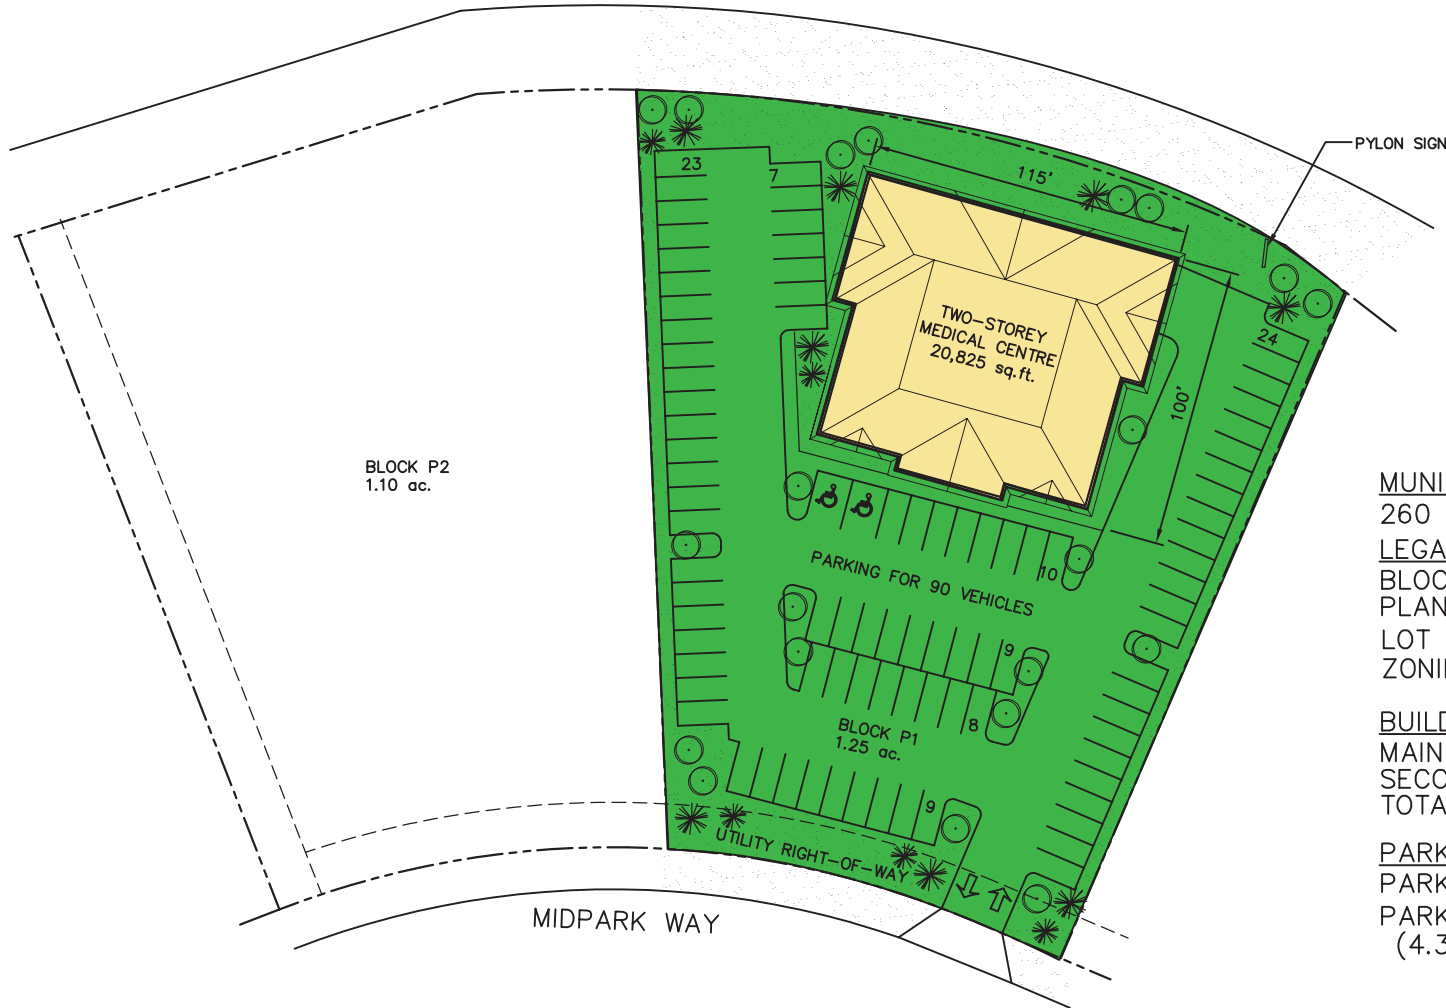

MUNICIPAL ADDRESS

260 MIDPARK WAY S.E.

LEGAL DESCRIPTION

BLOCKS P1

PLAN 801 1195

LOT AREA 1.25 ac.

ZONING DC

BUILDING AREA

MAIN FLOOR 10,412.5 sq.ft.

SECOND FLOOR 10,412.5 sq.ft.

TOTAL AREA 20,825 sq.ft.

PARKING

PARKING REQUIRED 78 STALLS

PARKING PROVIDED 90 STALLS
(4.3 STALLS/ 1000 sq.ft.)

Midpark Professional Centre - Site Plan

