


2nd AVENUE S.E.

25th STREET S.E.

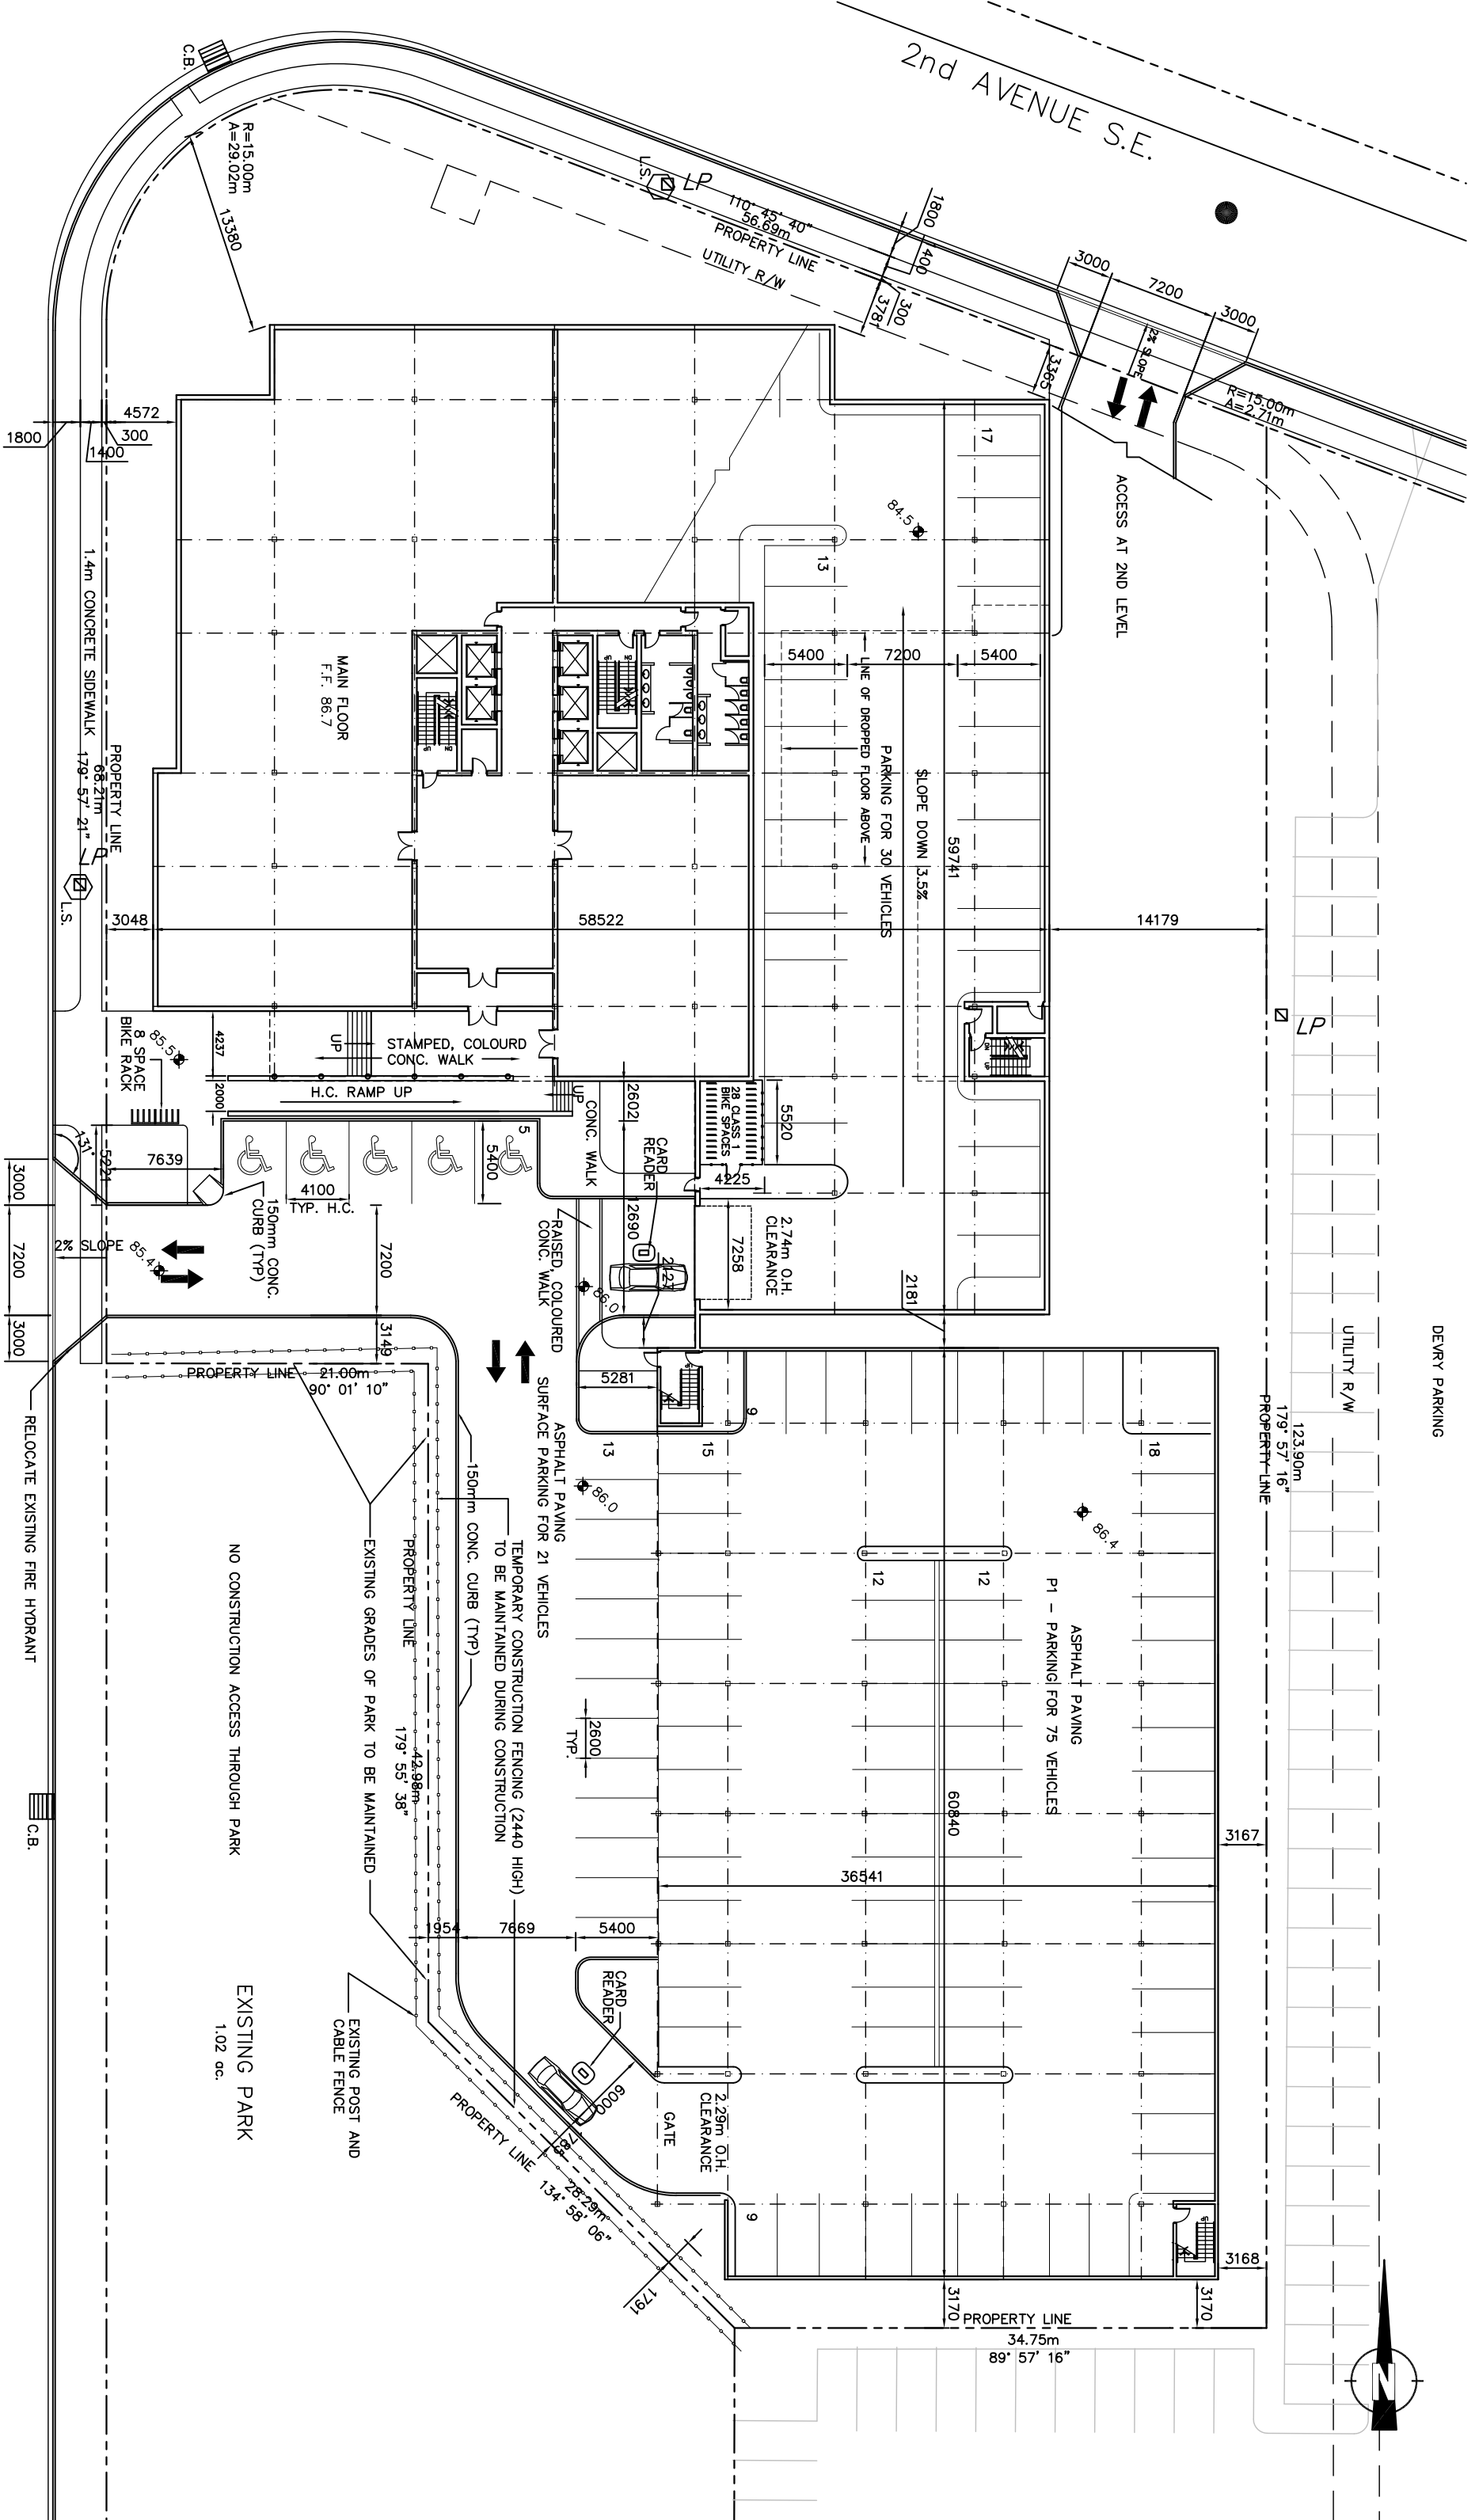

DEVRY PARKING

UTILITY R/W

PROPERTY LINE

3167

3168

3170

PROPERTY LINE
34.75m
89° 57' 16"



1800

4572

300

1400

1.4m CONCRETE SIDEWALK

PROPERTY LINE

68.21m

179° 57' 21"

L.S.

3048

85.5

8 SPACE BIKE RACK

7639

5224

1.5% SLOPE

7200

3000

7200

3000

RELOCATE EXISTING FIRE HYDRANT

NO CONSTRUCTION ACCESS THROUGH PARK

EXISTING GRADES OF PARK TO BE MAINTAINED

PROPERTY LINE

21.00m

90° 01' 10"

PROPERTY LINE

42.98m

179° 55' 38"

EXISTING PARK

1.02 ac.

EXISTING POST AND CABLE FENCE

PROPERTY LINE

134° 58' 06"

1791

28° 29' 06"

8000

GATE

2.29m O.H. CLEARANCE

PROPERTY LINE

3170

C.B.

C.B.

C.B.